


NO.	NAME	REVISION	REVISED BY	APPROVED BY	DATE

60x40 2017 Stage

****ALL BALLAST BY ENGINEER****

PRELIMINARY DRAWINGS—NOT FOR CONSTRUCTION.
 **ALL DRAWINGS MUST BE SEALED BY A PROFESSIONAL ENGINEER AND INSPECTED AND APPROVED PRIOR TO EVENT.

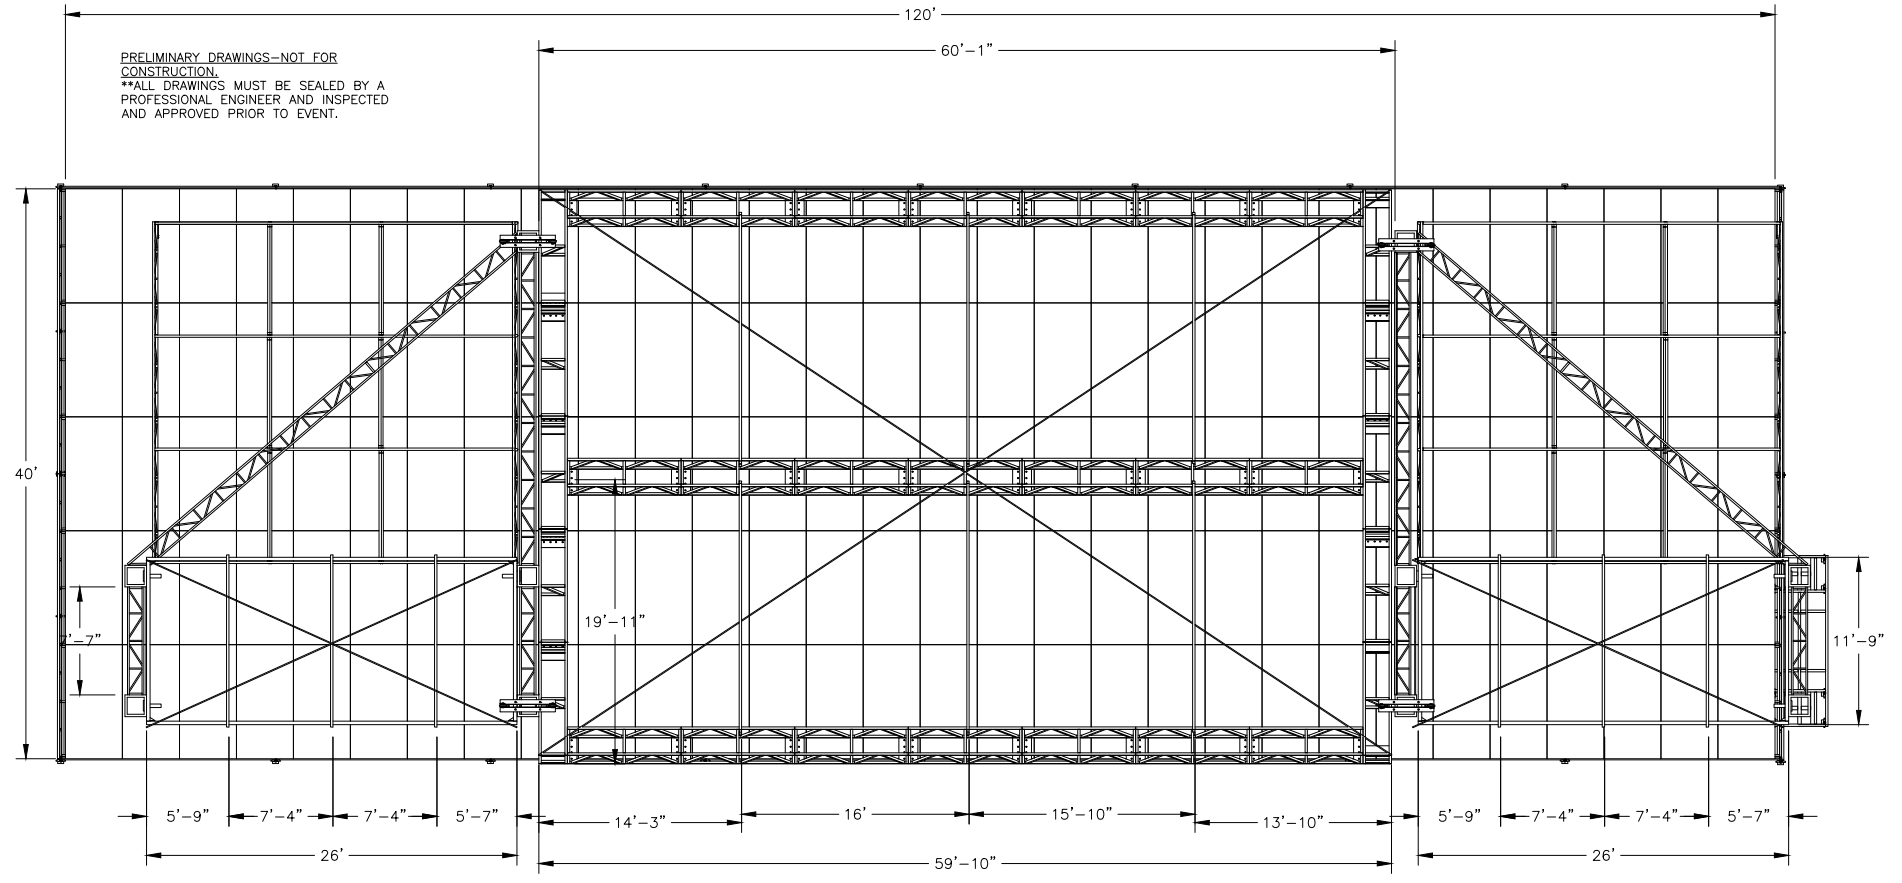

Roof Framing Plan

DRAWINGS AND INFORMATION ON ELECTRONIC FILES ARE THE SOLE PROPERTY OF PREMIER GLOBAL PRODUCTION INC. AND MUST NOT BE COPIED OR DISTRIBUTED WITHOUT WRITTEN CONSENT OF THE OWNER.

PREMIER GLOBAL PRODUCTIONS INC.			
PROJECT NAME	60x40 Stage 2017		
DRAWN BY	APPROVED BY	DATE	DATE
	SCOTT C.	02-24-17	
DESCRIPTION	STAGING COMPONENTS	PART NAME	NO.
	ROOF PLAN	PLAN	

Premier GLOBAL Productions