

This is a representation of design concepts only. PGP takes no responsibility, and here with disclaims liability for the erection, engineering or use of any component or concept shown on this or any other drawing. It is the responsibility of the venting companies to erect this design using properly engineered and approved materials, components and methods, including but not limited to local building, fire & safety codes, and all applicable OSHA standards. All concepts, checks and design dimensions shown on this drawing and any other documentation are the exclusive intellectual property of PGP and may only be used for this project. Any other use is prohibited, unless express written permission has been granted by PGP. Review or use of this document implies acceptance of the above terms and conditions.



Front View Render

Bonnaroo 2022
OTHER Stage

Drawing View: Front Render
Designer:

Production Manager:

Crew Chief:

Account Rep:

Drawn By: Geddy
Director of Engineering and Services

Venue: Manchester, TN

Revision:

Rev	Date	Description

Page Size: 11x17 Drawing No:

Scale: 1:32 1 of 3

Job #: Date: April 13th, 2022

File Name: Other Stage_04132022.dwg

This is a representation of design concepts only. PGP takes no responsibility, and here with disclaims liability for the erection, engineering or use of any component or concept shown on this or any other drawing. It is the responsibility of the venting companies to erect this design using properly engineered and approved materials, components and methods, including but not limited to local building, fire & safety codes, and all applicable O.S.H.A. standards. All concepts, checks and design elements shown on this drawing and any other documentation are the exclusive intellectual property of PGP and may only be used for this project. Any other use is prohibited, unless express written permission has been granted by PGP. Review or use of this document implies acceptance of the above terms and conditions.




Top View Dims


Bonnaroo 2022
OTHER Stage

Drawing View	TOP View
Designer	
Production Manager	
Crew Chief	
Account Rep.	
Drawn By	Geddy
Venue	Manchester, TN

Revision	Date	Revised By

Page Size	Drawing No.
11x17	2 of 3
Scale	Date
1:105	April 13th, 2022
Job #	File Name

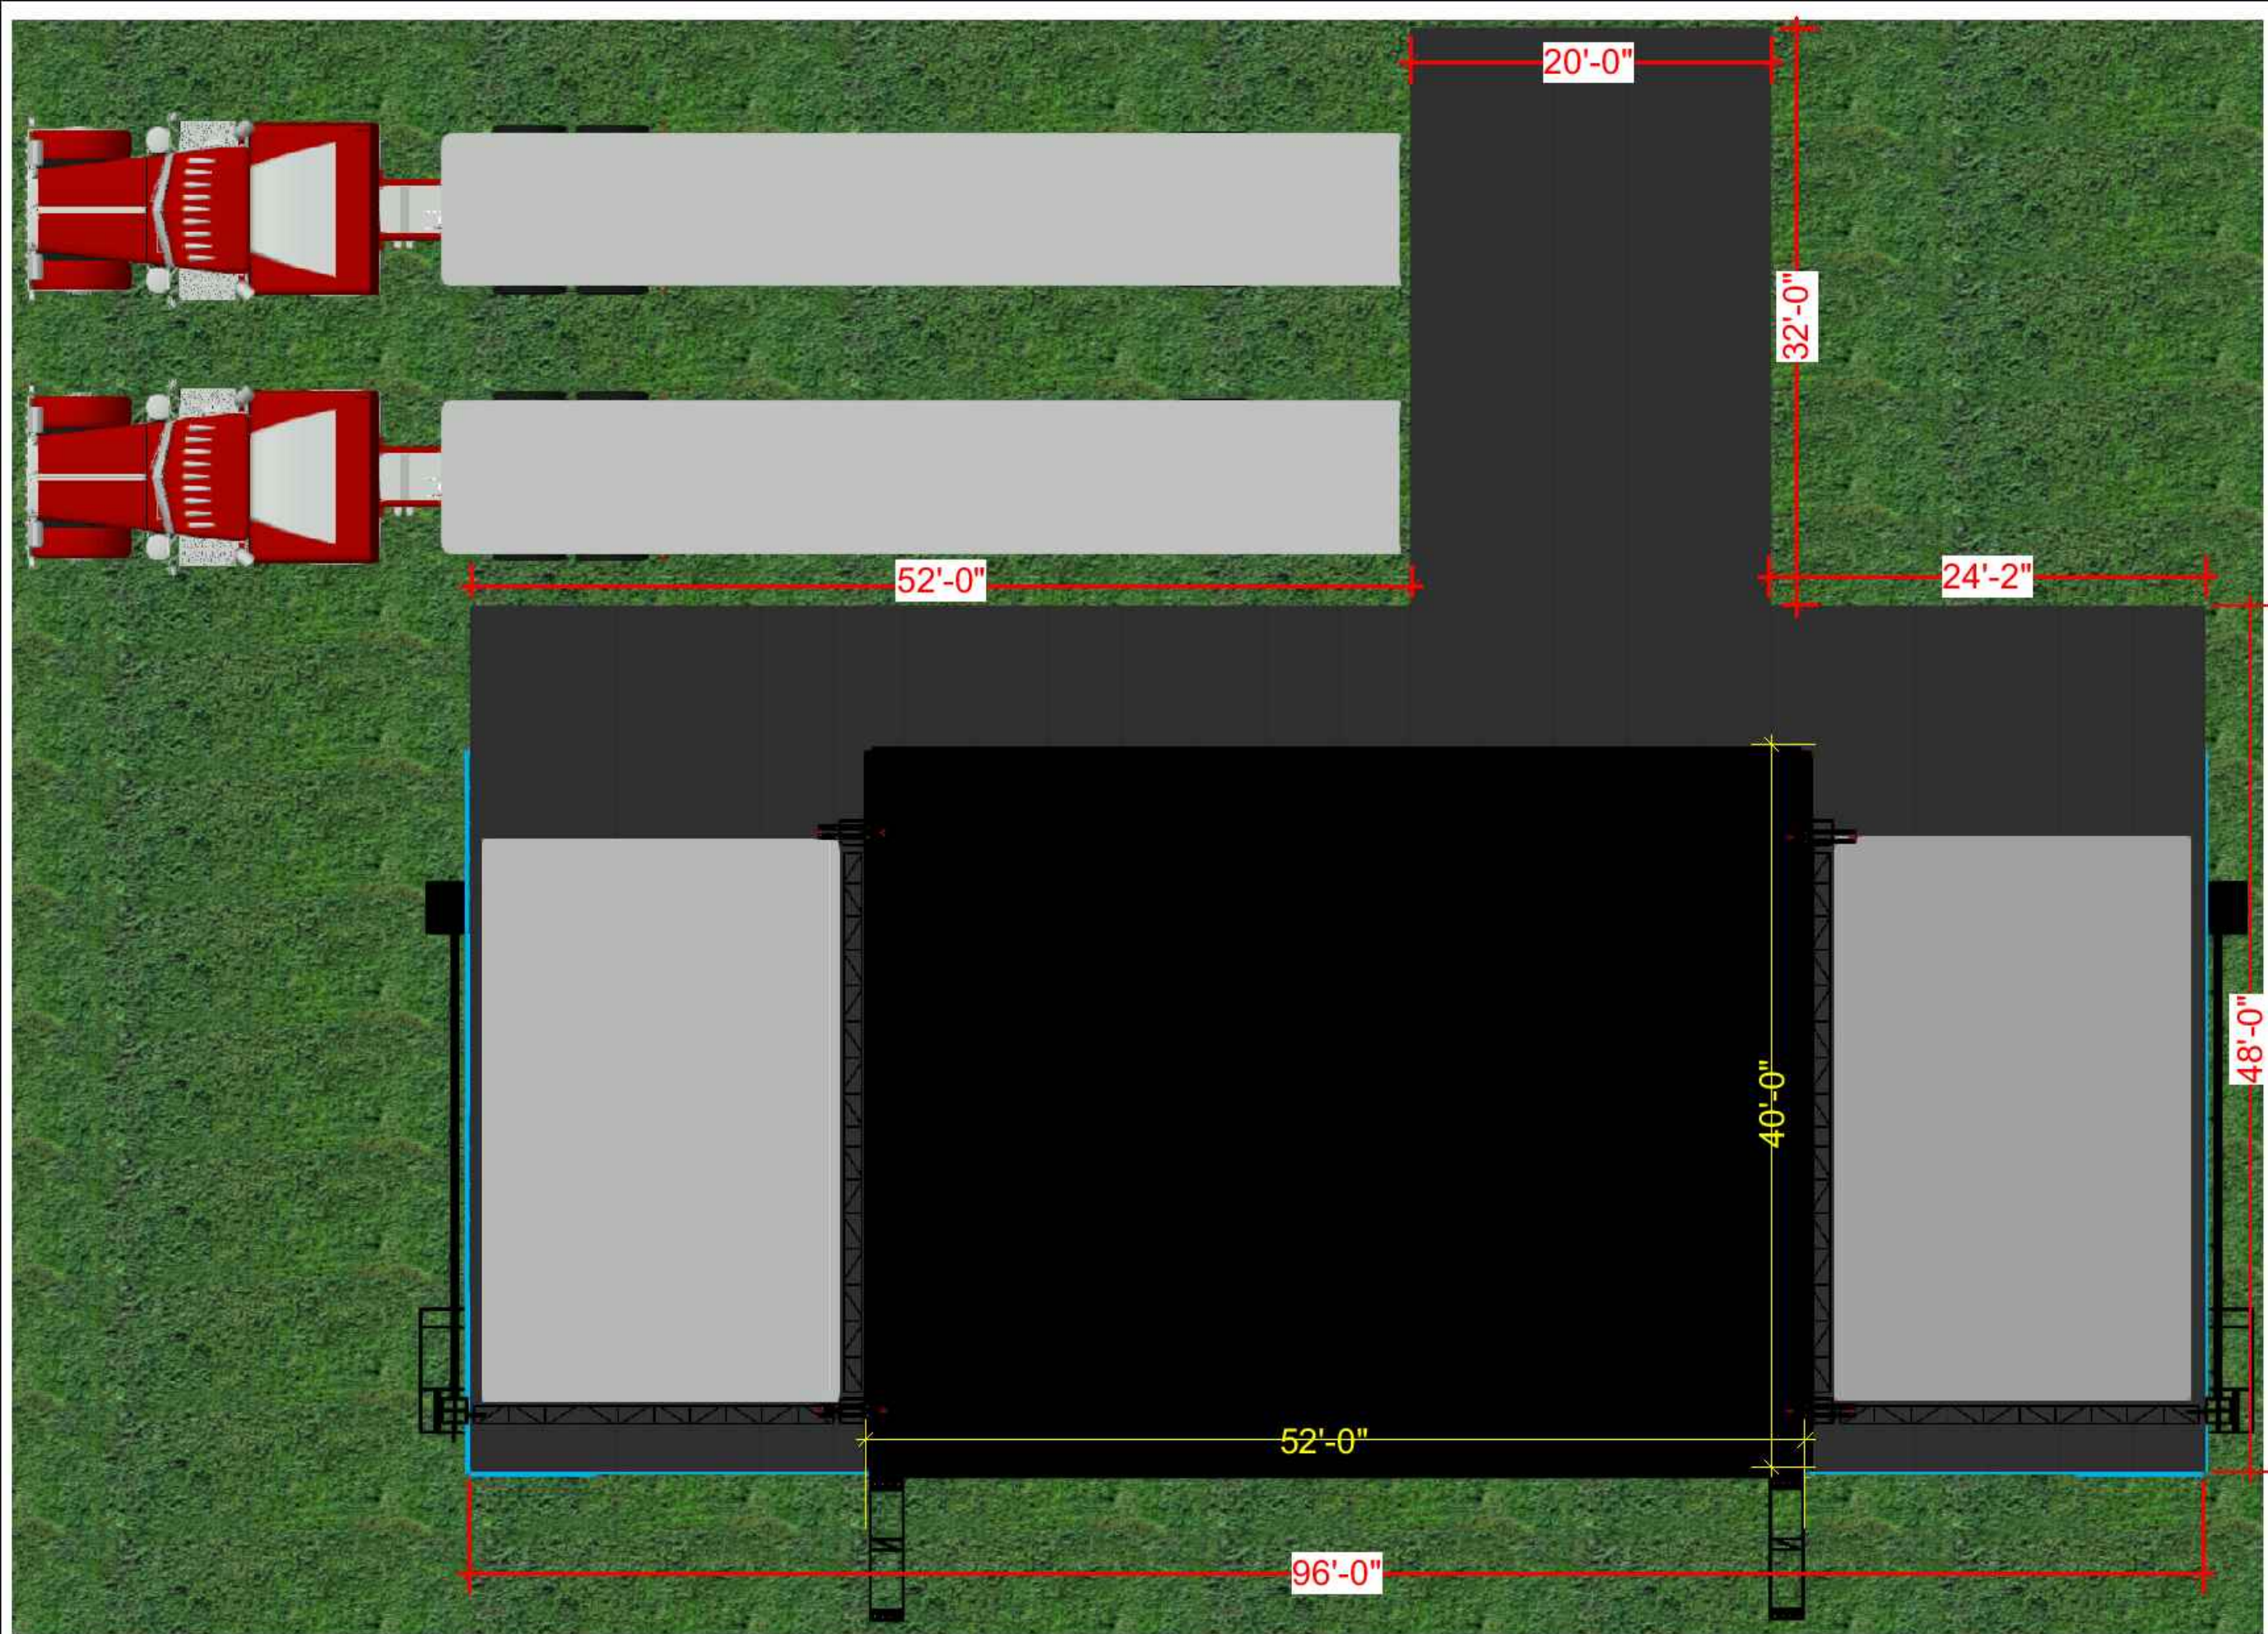

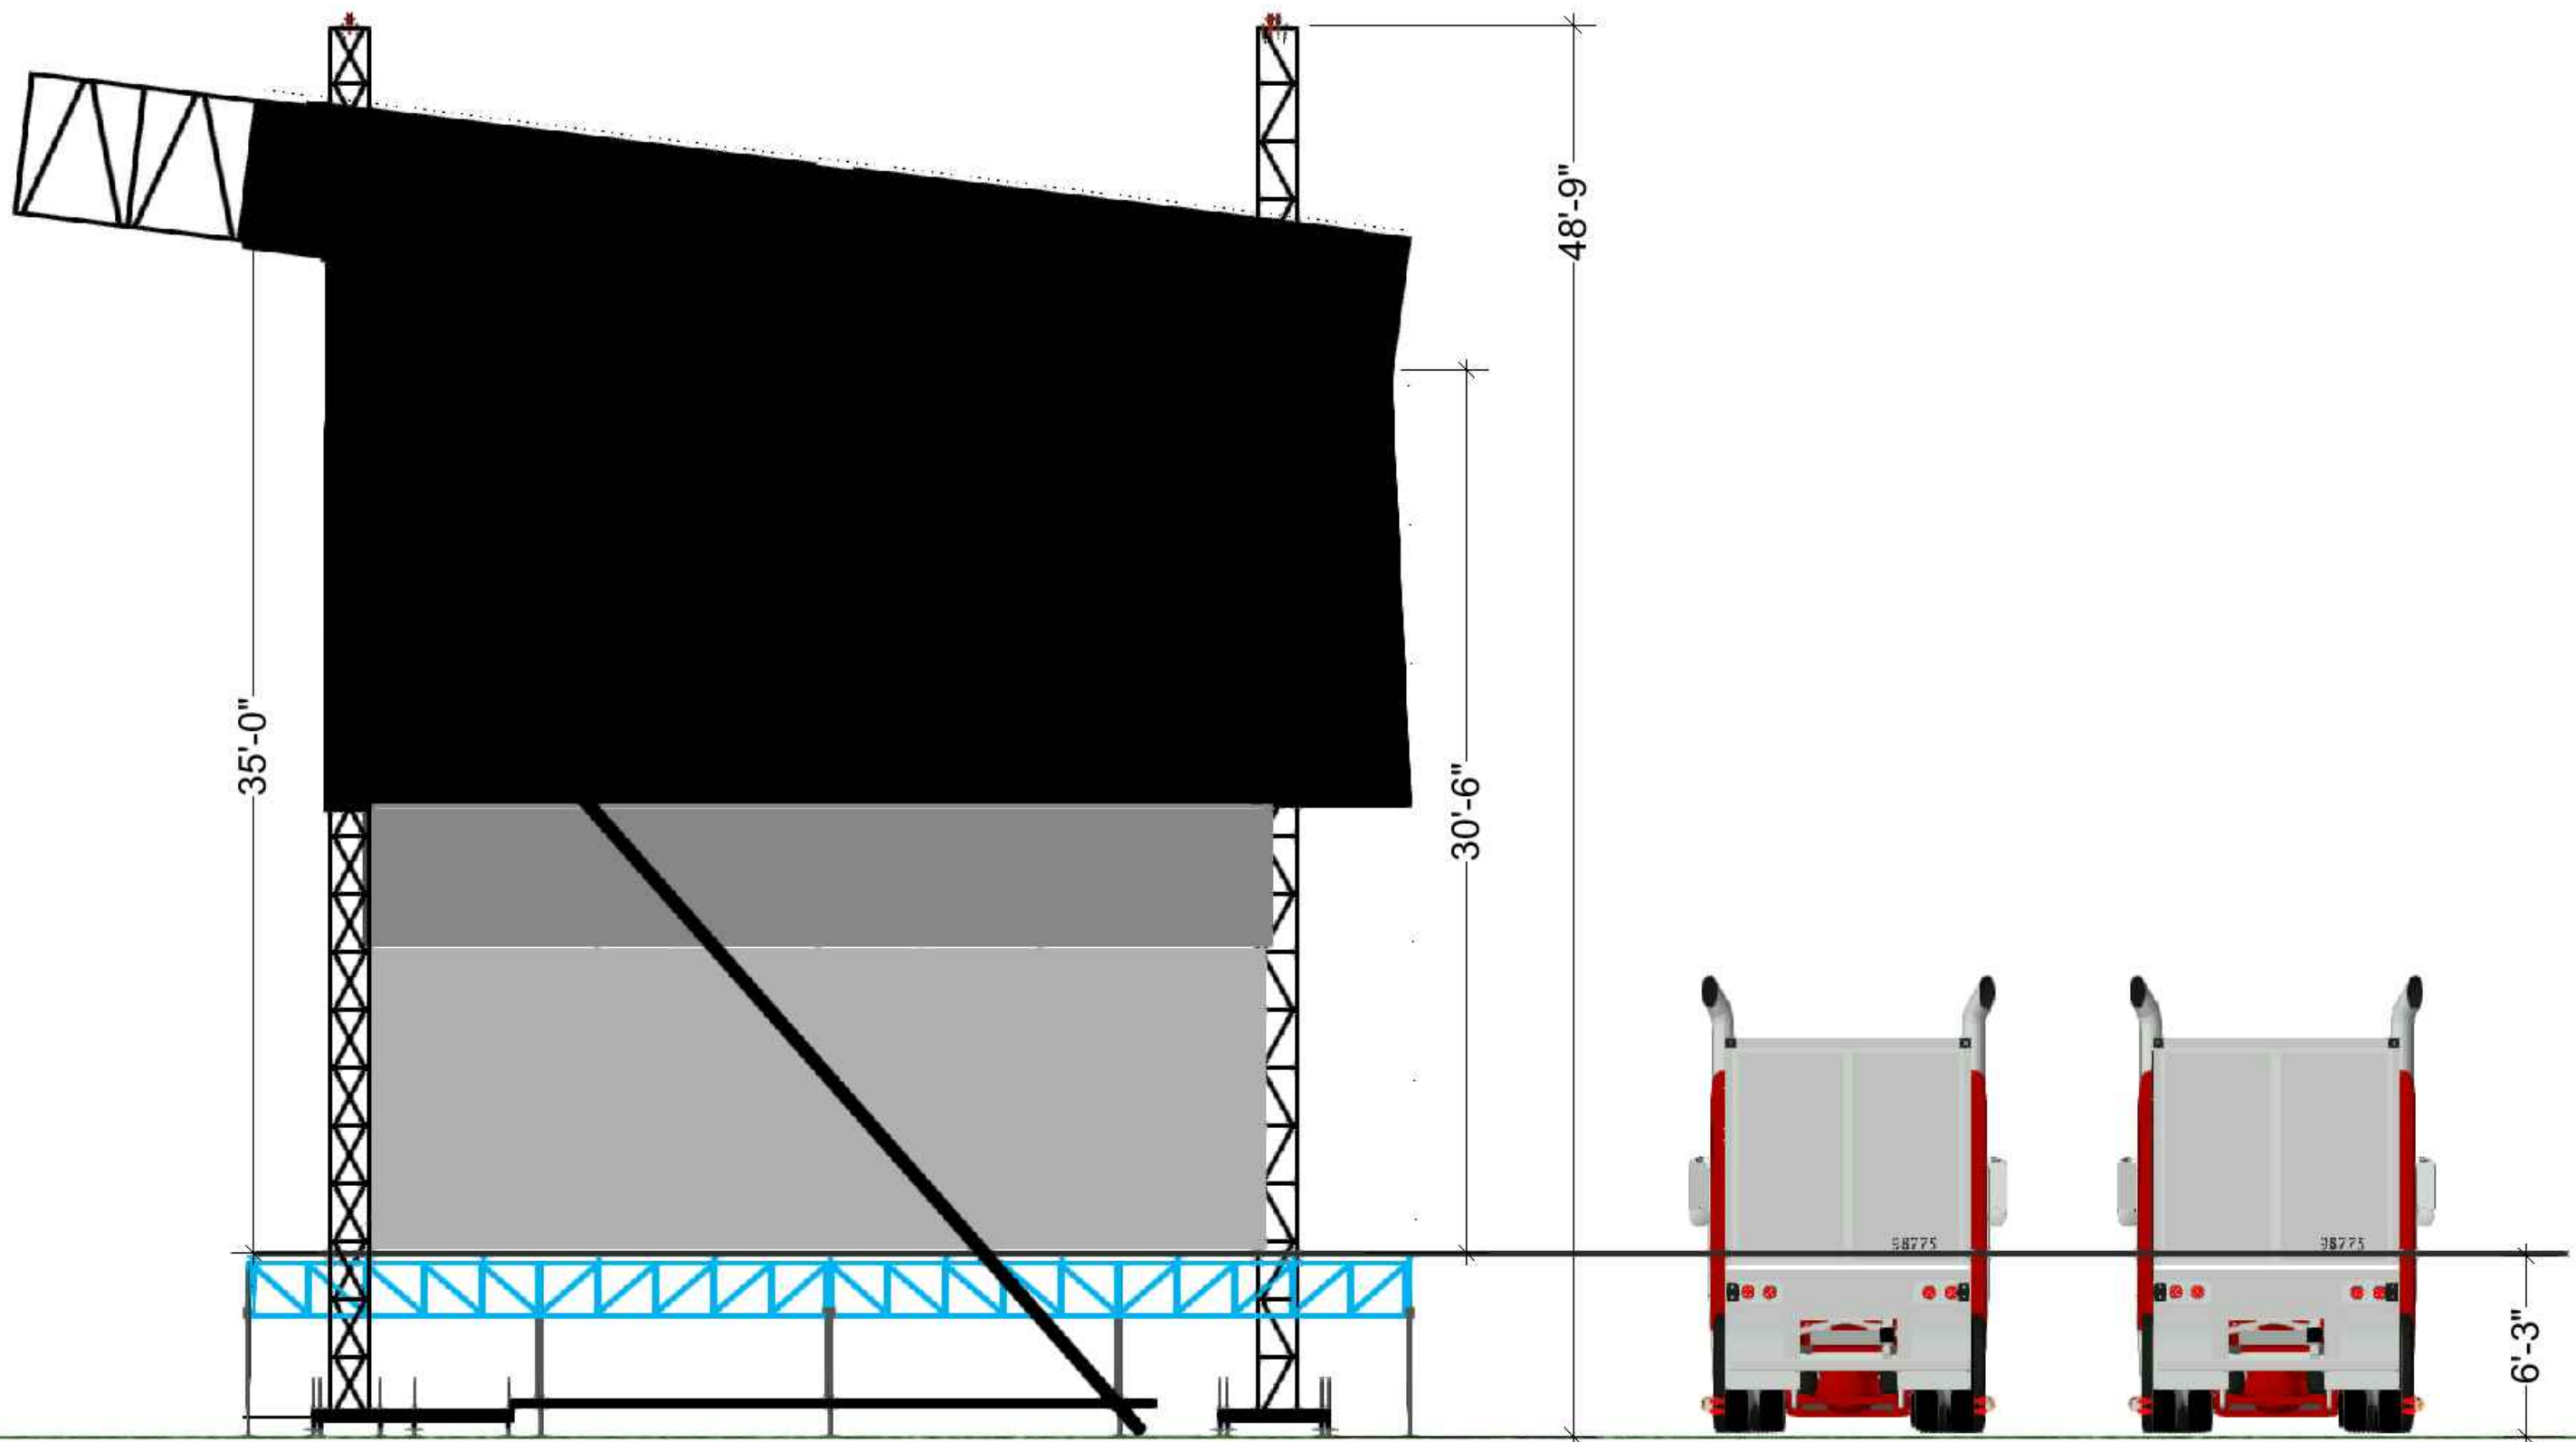

This is a representation of design concepts only. PGP takes no responsibility, and here with disclaims liability for the erection, engineering or use of any component or concept shown on this or any other drawing. It is the responsibility of the erecting companies to erect this design using properly engineered and approved materials, components and methods, including but not limited to local building, fire & safety codes, and all applicable O.S.H.A. standards. All concepts, checks and design elements shown on this drawing and any other documentation are the exclusive intellectual property of PGP and may only be used for this project. Any other use is prohibited, unless express written permission has been granted by PGP. Review or use of this document implies acceptance of the above terms and conditions.



Side View Dims

Bonnaroo 2022
OTHER Stage

Drawing View	Side Elevation
Designer	
Production Manager	
Crew Chief	
Account Rep.	
Drawn By	Geddy
Venue	Manchester, TN

Revision	Date	Revised By

Page Size	Drawing No.
11x17"	3 of 3
Scale	Date
1/22	April 13th, 2022
Job #	File Name
	Other Stage (4x8) (3x10) (3x12)