


60 x 68 2025

DRAWINGS AND INFORMATION ON ELECTRONIC FILES ARE THE SOLE PROPERTY OF PREMIER GLOBAL PRODUCTION INC. AND MUST NOT BE COPIED OR DISTRIBUTED WITHOUT WRITTEN CONSENT OF THE OWNER.

60

PRELIMINARY DRAWINGS—NOT FOR CONSTRUCTION.  
\*\*ALL DRAWINGS MUST BE SEALED BY A PROFESSIONAL ENGINEER AND INSPECTED AND APPROVED PRIOR TO EVENT.

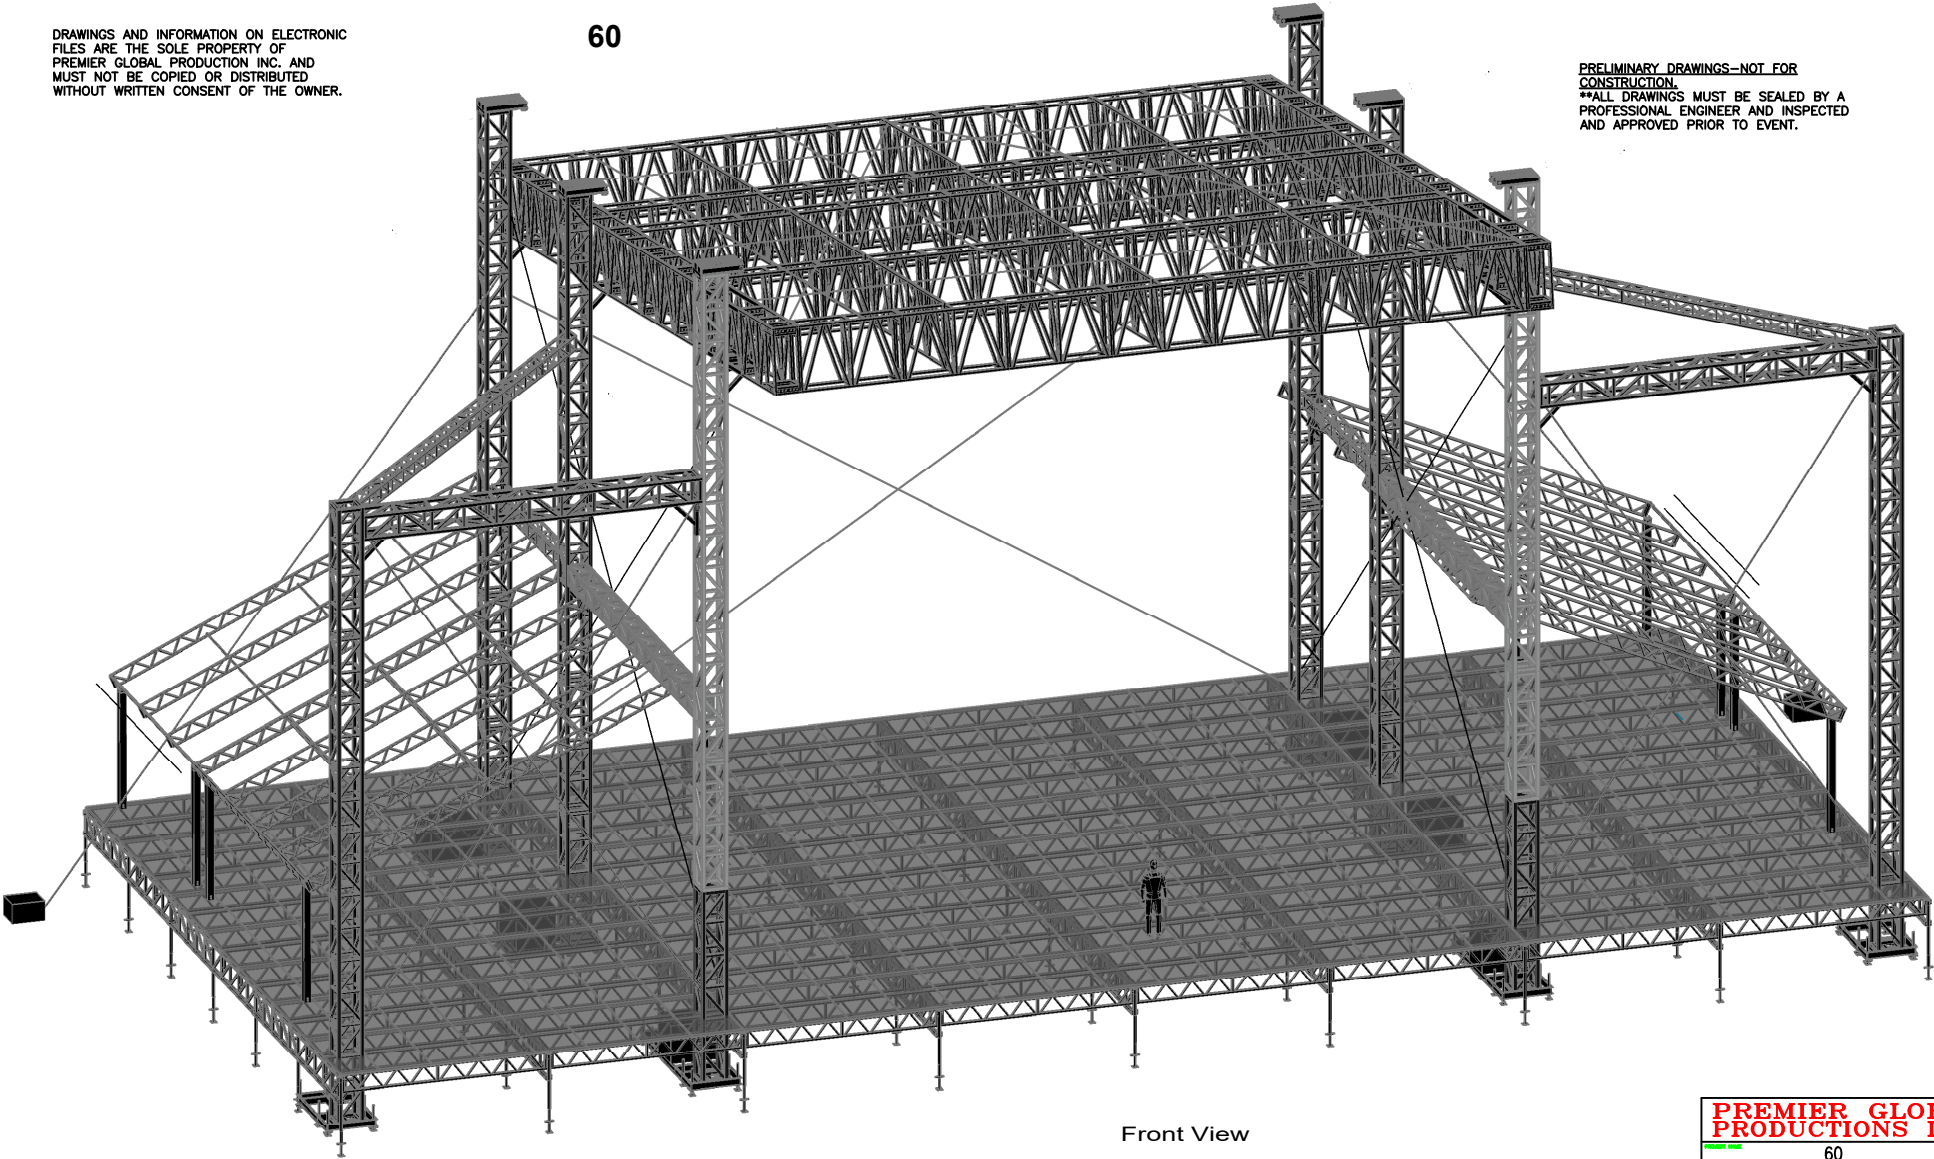

\*\*ALL BALLAST WEIGHTS BY ENGINEER\*\*


Front View

|                                        |             |            |      |
|----------------------------------------|-------------|------------|------|
| <b>PREMIER GLOBAL PRODUCTIONS INC.</b> |             |            |      |
| PROJECT NAME                           |             | 60         |      |
| DESIGNED BY                            | APPROVED BY | DATE       | DATE |
| SCOTT C.                               |             | 2023-11-11 |      |
| STAGING COMPONENTS                     |             | ROOF PLAN  |      |

Premier GLOBAL Productions

DRAWINGS AND INFORMATION ON ELECTRONIC FILES ARE THE SOLE PROPERTY OF PREMIER GLOBAL PRODUCTION INC. AND MUST NOT BE COPIED OR DISTRIBUTED WITHOUT WRITTEN CONSENT OF THE OWNER.

PRELIMINARY DRAWINGS—NOT FOR CONSTRUCTION.  
\*\*ALL DRAWINGS MUST BE SEALED BY A PROFESSIONAL ENGINEER AND INSPECTED AND APPROVED PRIOR TO EVENT.

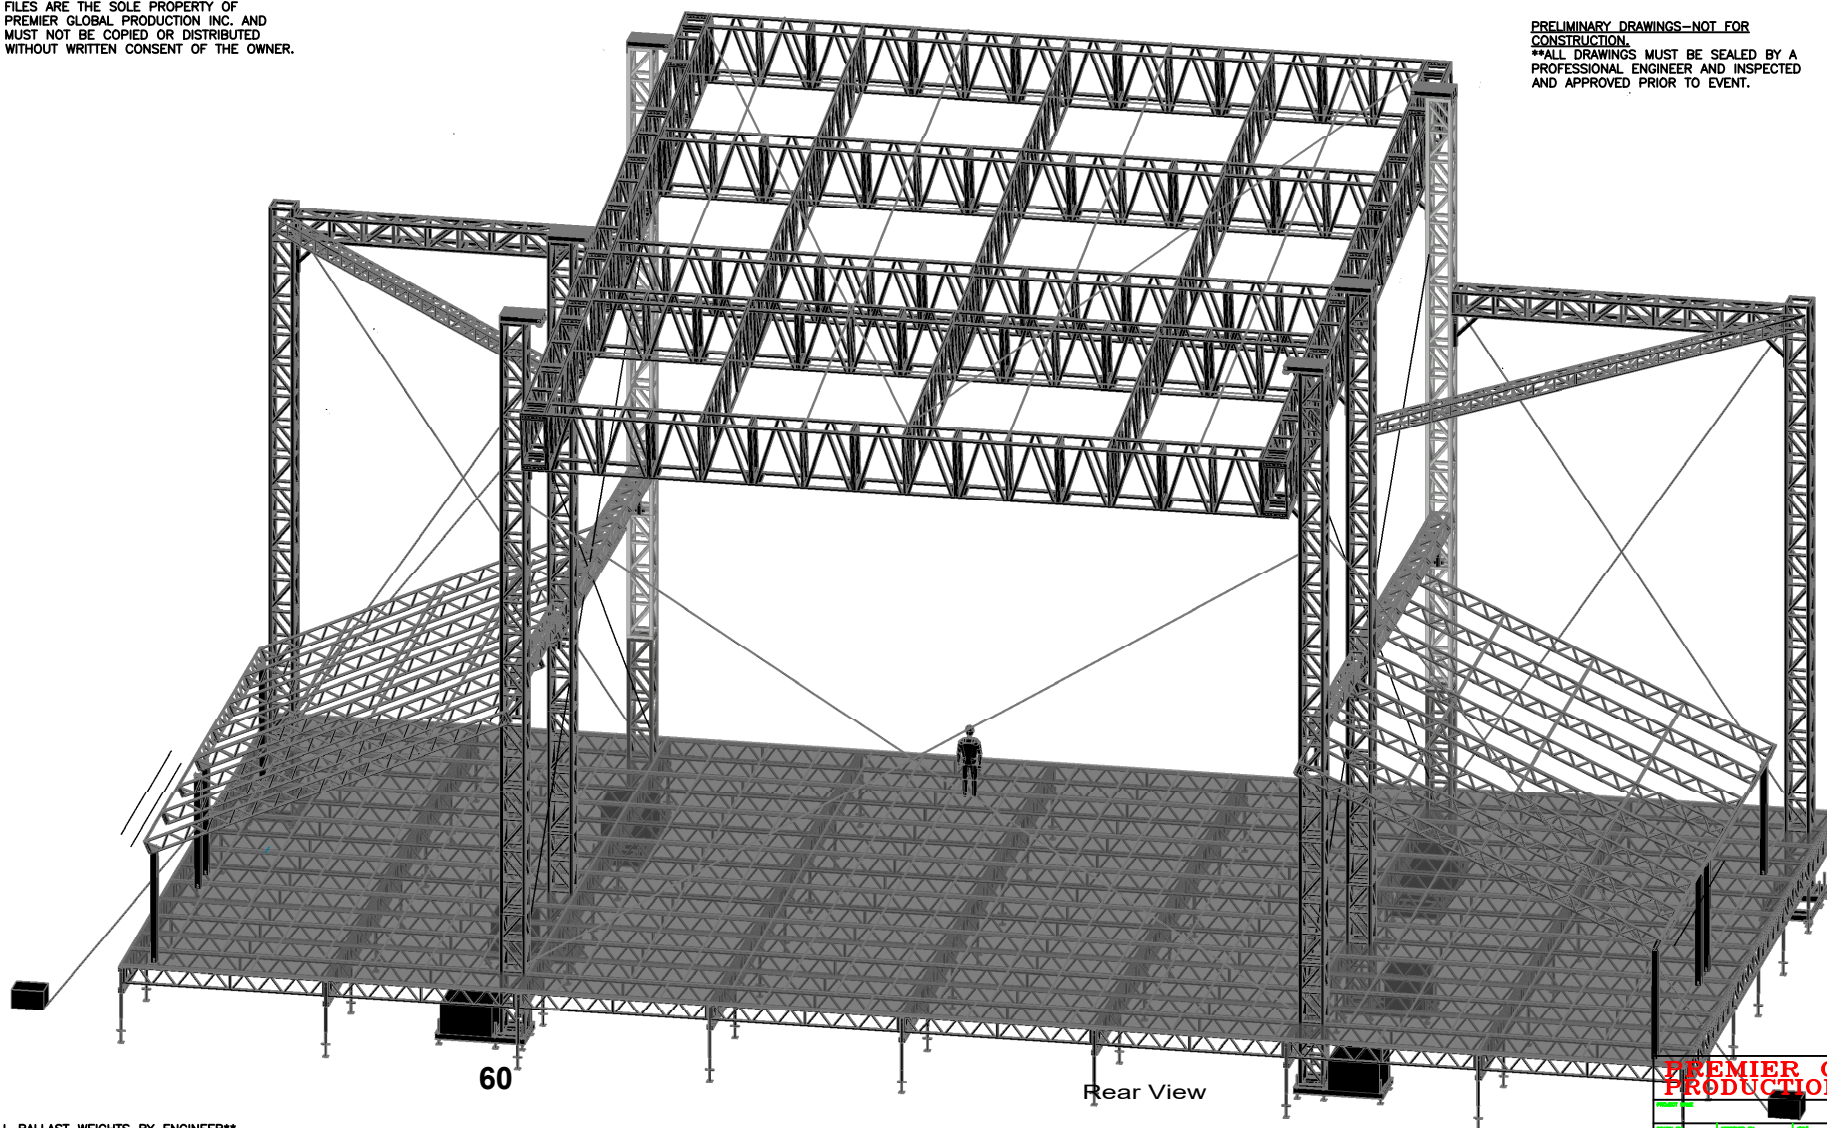

\*\*ALL BALLAST WEIGHTS BY ENGINEER\*\*


| PREMIER GLOBAL PRODUCTIONS INC. |             |      |      |
|---------------------------------|-------------|------|------|
| DESIGN                          | DESIGNED BY | DATE | DATE |
| SCOTT C.                        | 2023-11-11  |      |      |
| STAGING COMPONENTS              | ROOF PLAN   |      |      |

Premier GLOBAL Productions

DRAWINGS AND INFORMATION ON ELECTRONIC FILES ARE THE SOLE PROPERTY OF PREMIER GLOBAL PRODUCTION INC. AND MUST NOT BE COPIED OR DISTRIBUTED WITHOUT WRITTEN CONSENT OF THE OWNER.

60

PRELIMINARY DRAWINGS—NOT FOR CONSTRUCTION.  
\*\*ALL DRAWINGS MUST BE SEALED BY A PROFESSIONAL ENGINEER AND INSPECTED AND APPROVED PRIOR TO EVENT.

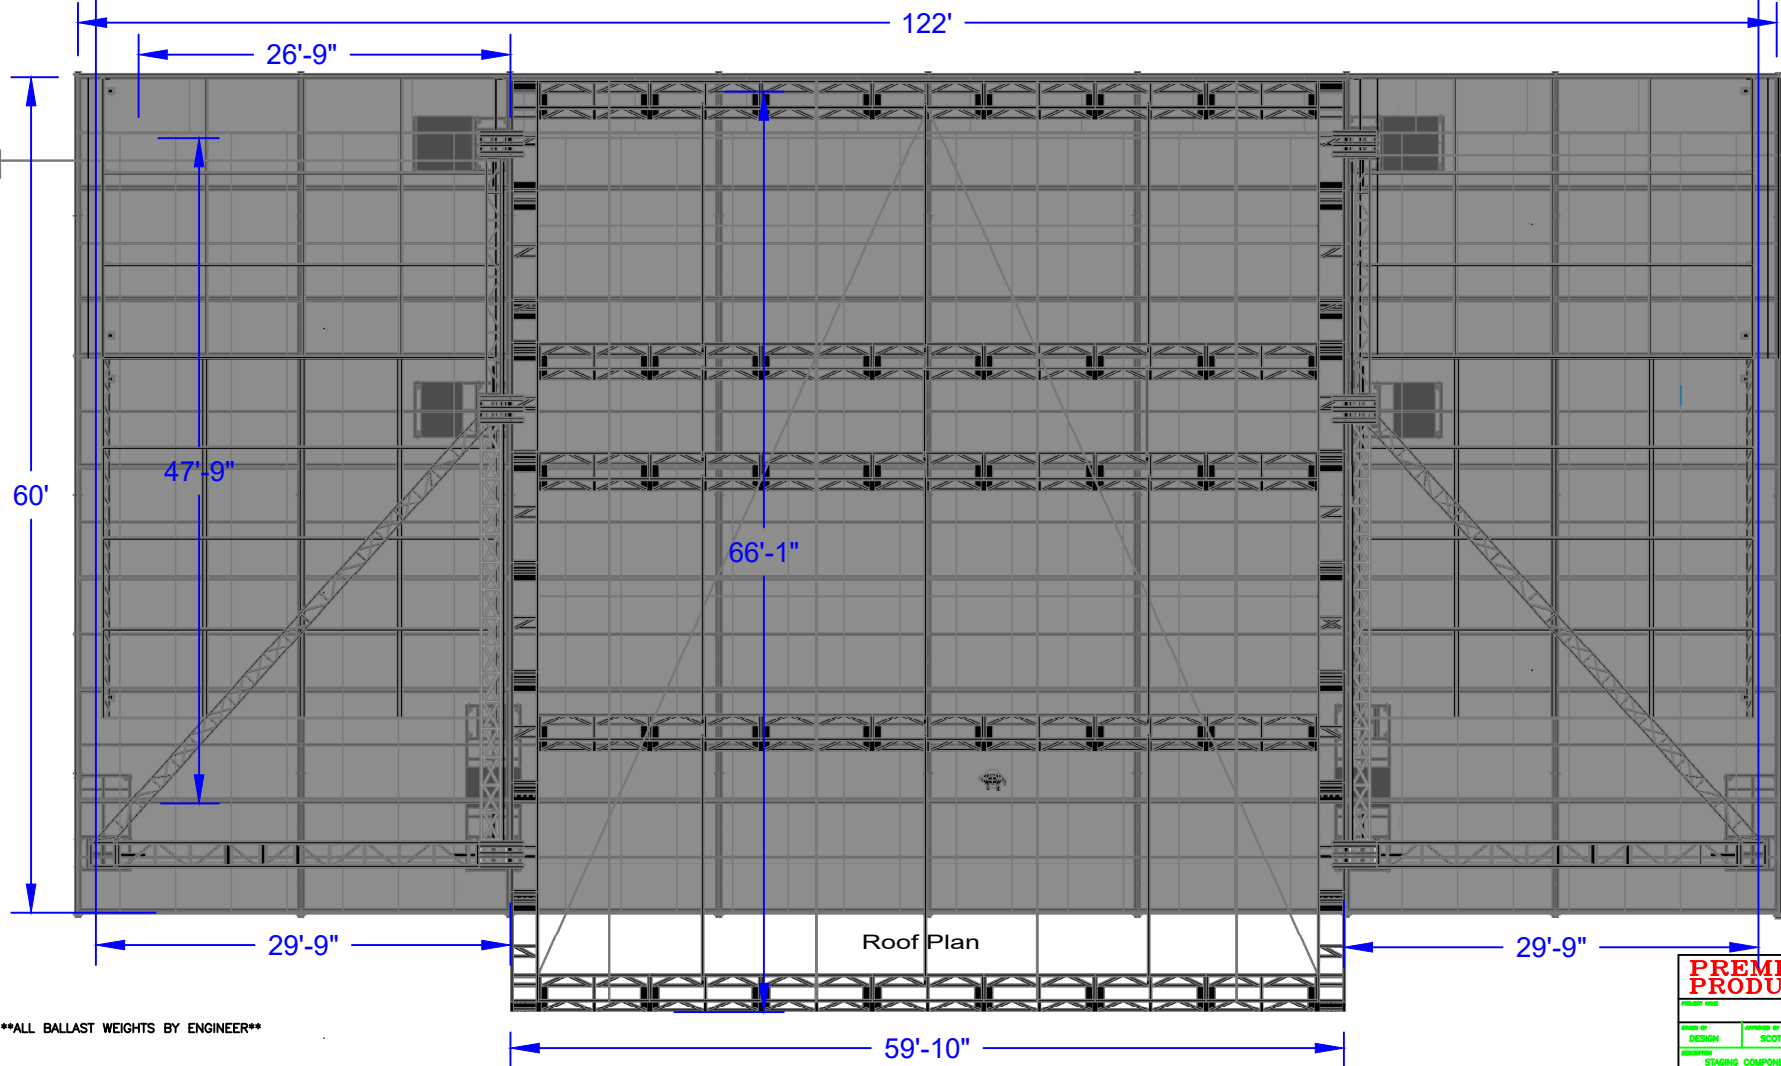

\*\*ALL BALLAST WEIGHTS BY ENGINEER\*\*


|                                        |                      |           |            |
|----------------------------------------|----------------------|-----------|------------|
| <b>PREMIER GLOBAL PRODUCTIONS INC.</b> |                      |           |            |
| PROJECT NO. 60                         |                      |           |            |
| DESIGN                                 | APPROVED BY SCOTT C. | DATE      | 2023-11-11 |
| DESCRIPTION                            | STAGING COMPONENTS   | ROOF PLAN | PLAN       |

Premier GLOBAL Productions



DRAWINGS AND INFORMATION ON ELECTRONIC FILES ARE THE SOLE PROPERTY OF PREMIER GLOBAL PRODUCTION INC. AND MUST NOT BE COPIED OR DISTRIBUTED WITHOUT WRITTEN CONSENT OF THE OWNER.

PRELIMINARY DRAWINGS - NOT FOR CONSTRUCTION.  
\*\*ALL DRAWINGS MUST BE SEALED BY A PROFESSIONAL ENGINEER AND INSPECTED AND APPROVED PRIOR TO EVENT.

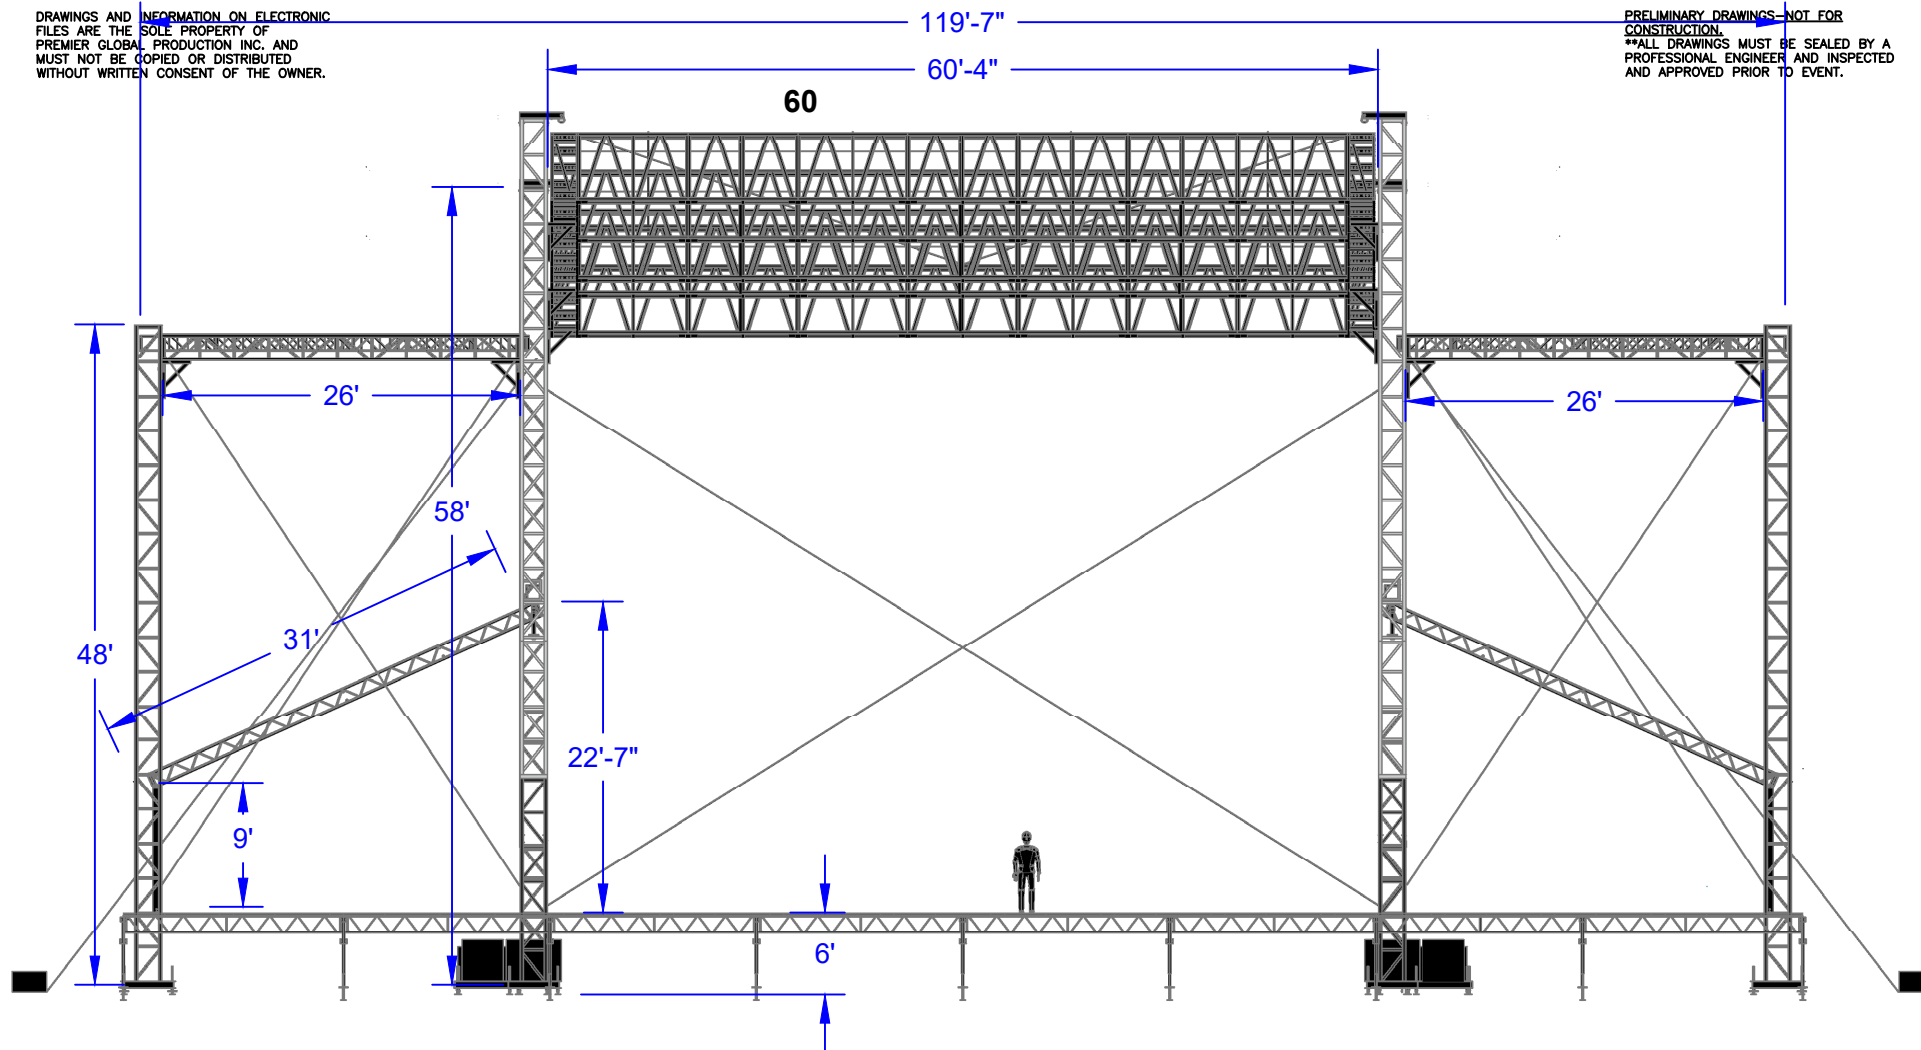


Front Elevation

\*\*ALL BALLAST WEIGHTS BY ENGINEER\*\*

| PREMIER GLOBAL PRODUCTIONS INC. |             |                    |      |            |
|---------------------------------|-------------|--------------------|------|------------|
| PROJECT NAME                    |             | 60                 |      |            |
| DESIGN BY                       | DESIGNED BY | DATE               | DATE |            |
| DESIGN                          | SCOTT C.    | 2023-11-11         |      |            |
| DESCRIPTION                     |             | STAGING COMPONENTS |      | FRONT ELEV |
| ROOF PLAN                       |             | FRONT ELEV         |      |            |

DRAWINGS AND INFORMATION ON ELECTRONIC FILES ARE THE SOLE PROPERTY OF PREMIER GLOBAL PRODUCTION INC. AND MUST NOT BE COPIED OR DISTRIBUTED WITHOUT WRITTEN CONSENT OF THE OWNER.

PRELIMINARY DRAWINGS—NOT FOR CONSTRUCTION.  
\*\*ALL DRAWINGS MUST BE SEALED BY A PROFESSIONAL ENGINEER AND INSPECTED AND APPROVED PRIOR TO EVENT.

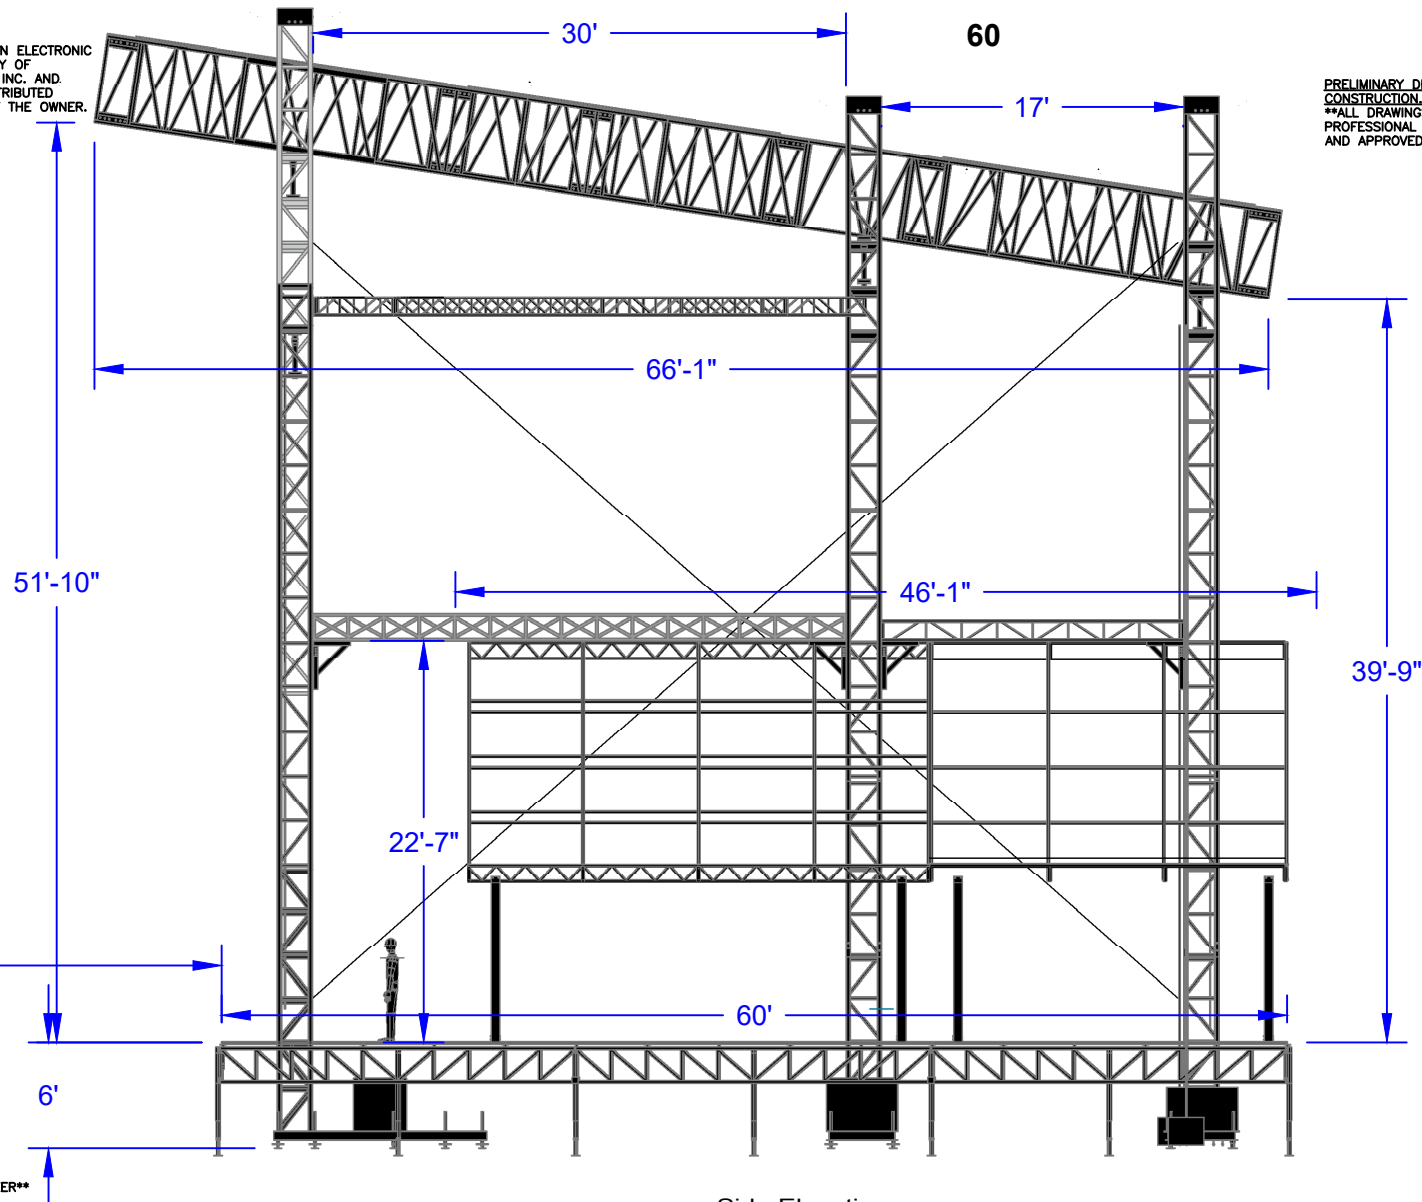

Side Elevation

\*\*ALL BALLAST WEIGHTS BY ENGINEER\*\*

|                                 |             |            |                |  |
|---------------------------------|-------------|------------|----------------|--|
| PREMIER GLOBAL PRODUCTIONS INC. |             |            |                |  |
| PROJECT NAME                    |             | 60         |                |  |
| DESIGN                          | APPROVED BY | DATE       |                |  |
| SCOTT C.                        |             | 2023-11-11 |                |  |
| DESCRIPTION                     |             | FRONT VIEW | SIDE ELEVATION |  |
| STAGING COMPONENTS<br>ROOF PLAN |             |            |                |  |